


-0.330

EP 3

EP 4

EP 5

|                     |          |
|---------------------|----------|
| Außenwandaufbau     | 49.0 cm: |
| Wohnhaus            |          |
| Poroton Lambda 0.18 | 17.5 cm  |
| Dämmung WLS 035     | 18.0 cm  |
| Luftschicht         | 2.0 cm   |
| Verblender          | 11.5 cm  |

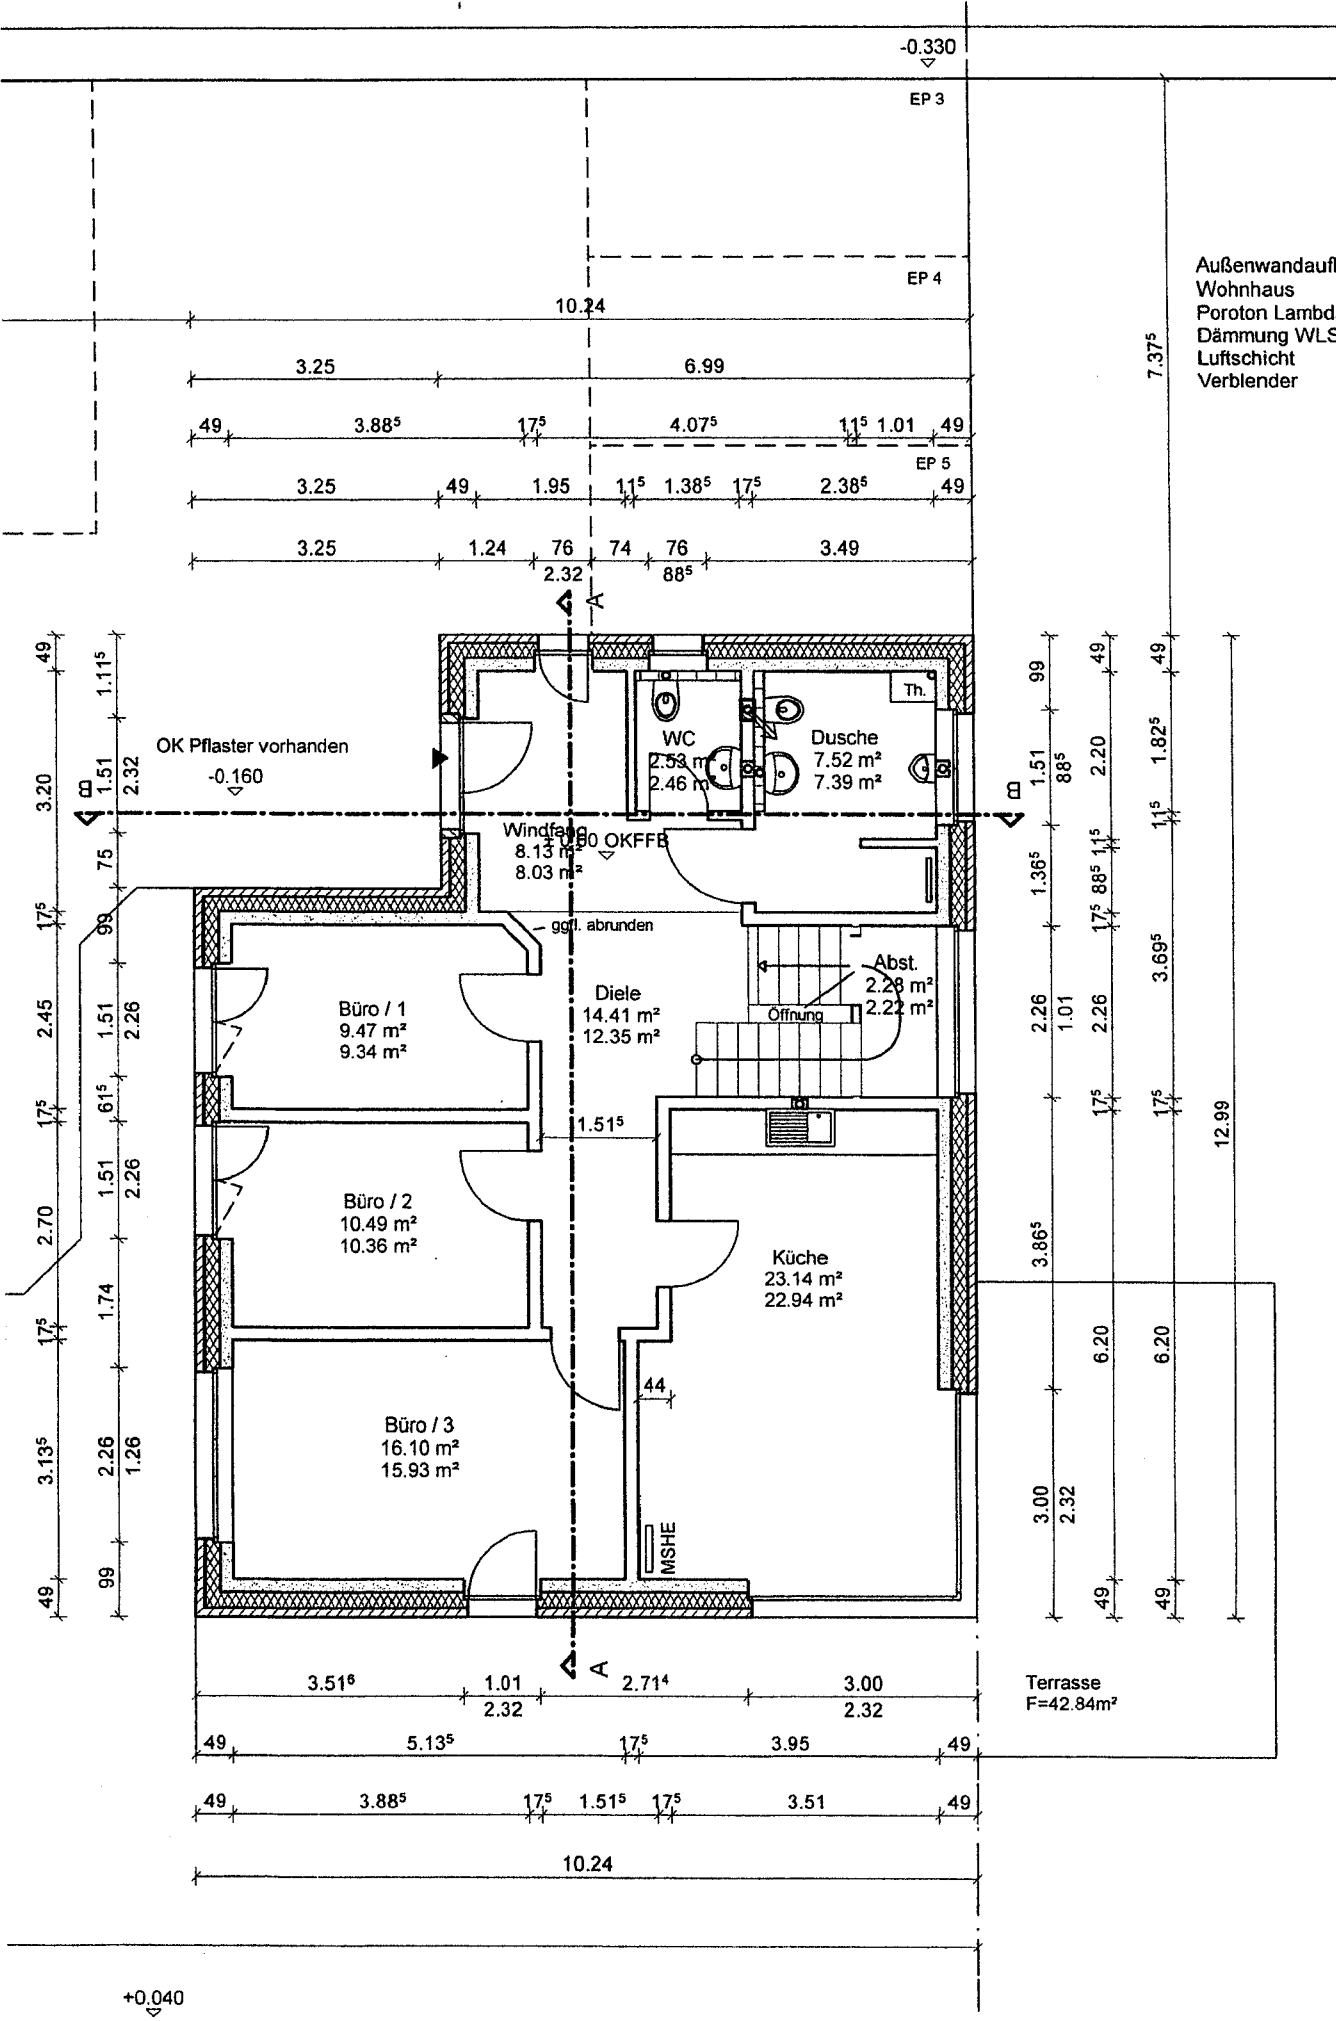

OK Pflaster vorhanden  
-0.160

Windfang  
8.13 m<sup>2</sup>  
8.03 m<sup>2</sup>

ggfl. abrunden

Büro / 1  
9.47 m<sup>2</sup>  
9.34 m<sup>2</sup>

Büro / 2  
10.49 m<sup>2</sup>  
10.36 m<sup>2</sup>

Büro / 3  
16.10 m<sup>2</sup>  
15.93 m<sup>2</sup>

Diele  
14.41 m<sup>2</sup>  
12.35 m<sup>2</sup>

Abst.  
2.28 m<sup>2</sup>  
2.22 m<sup>2</sup>

Offnung

Küche  
23.14 m<sup>2</sup>  
22.94 m<sup>2</sup>

44

MSHE

Terrasse  
F=42.84m<sup>2</sup>

+0.040