


0.

EG


1:200

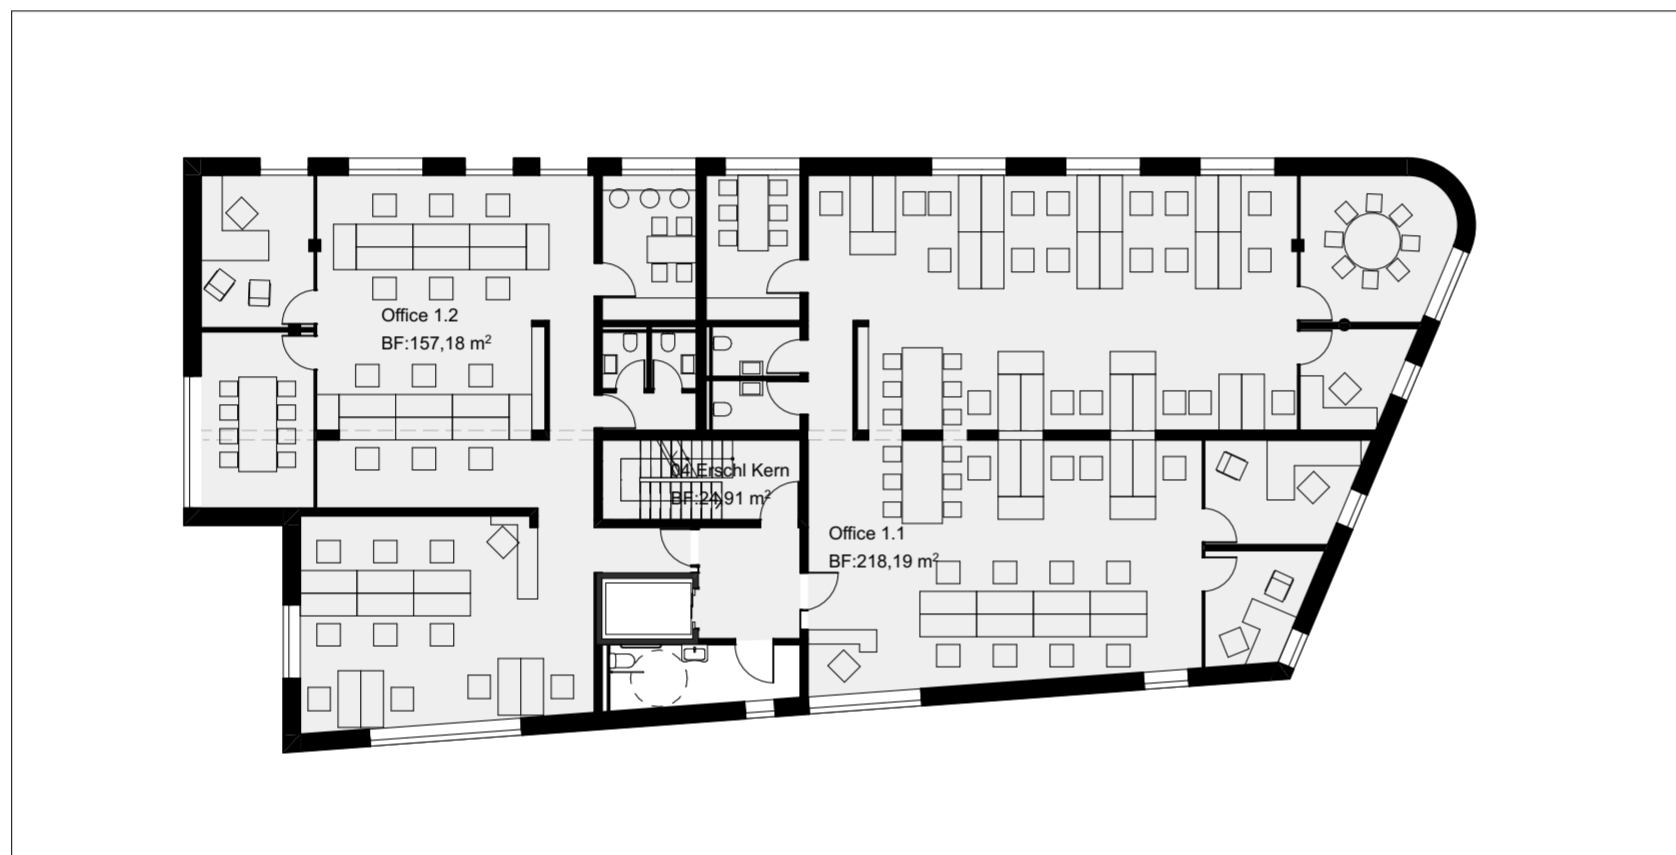

1.

OG


1:200

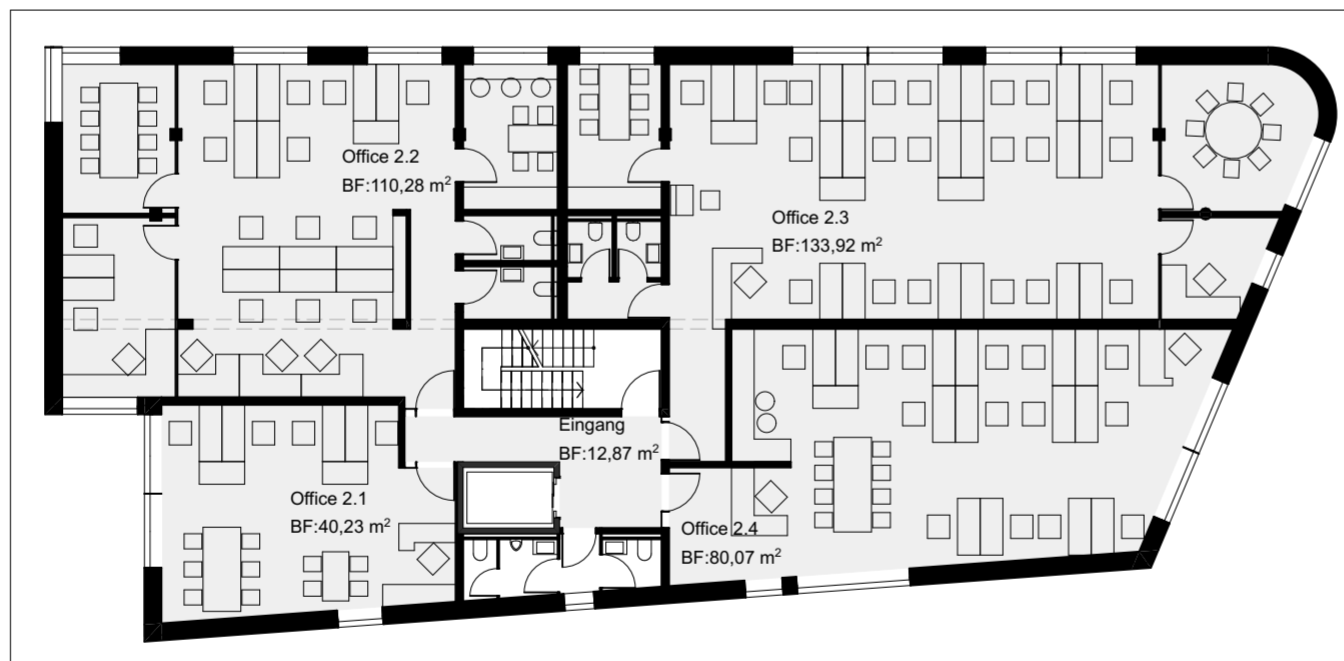

2.

OG

1:200

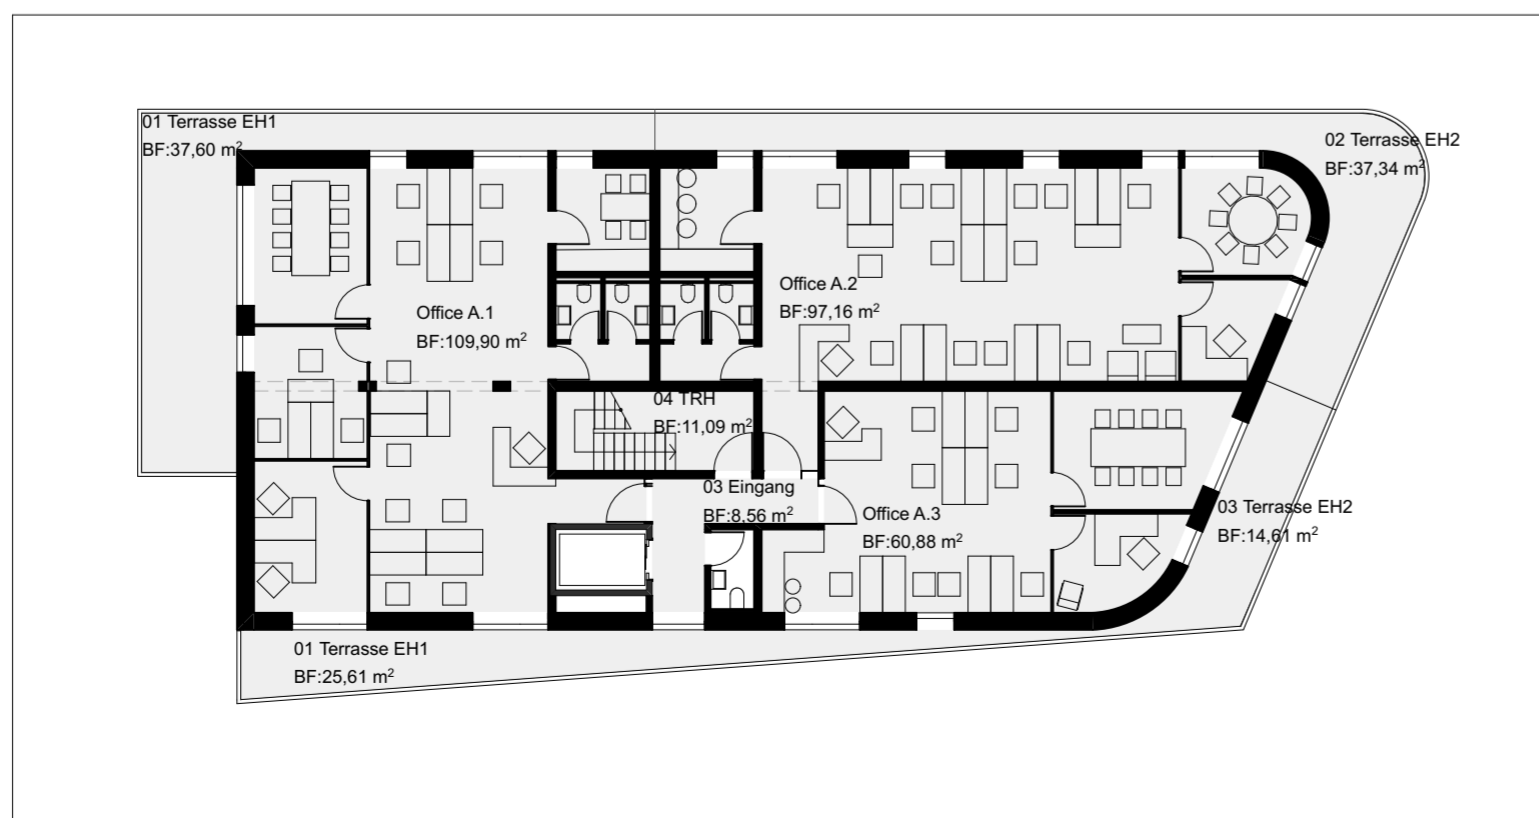

3.

Attika

1:200