


Grundriss KG m1:100

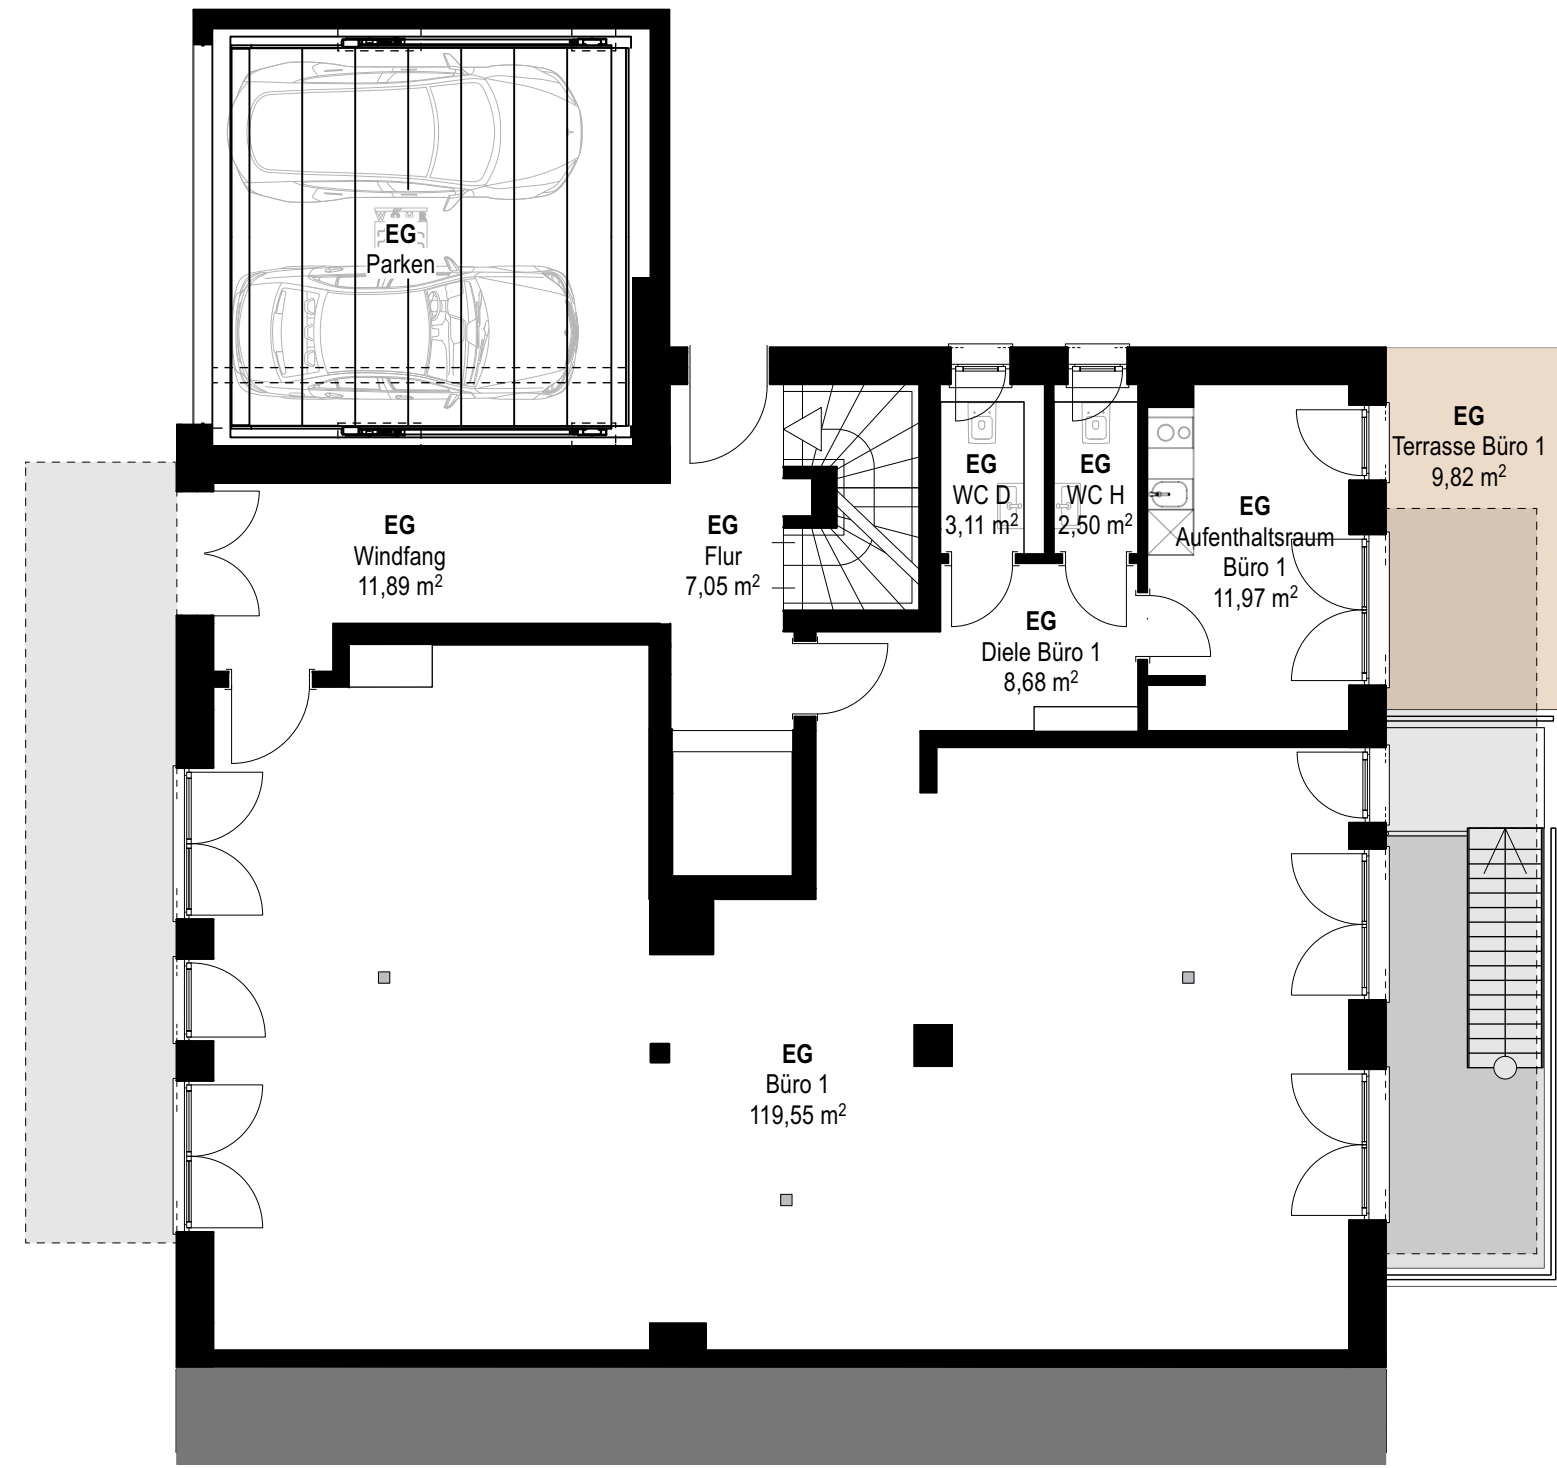

Grundriss EG m1:100