


Ostansicht

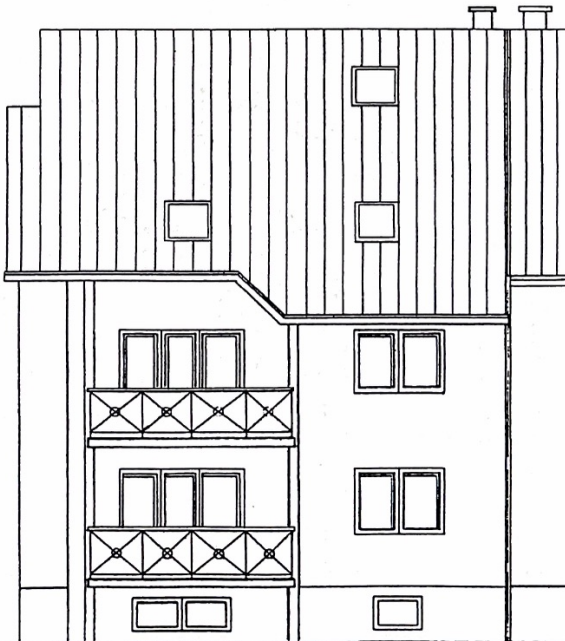



Westansicht



LAGEPLAN

Nordansicht

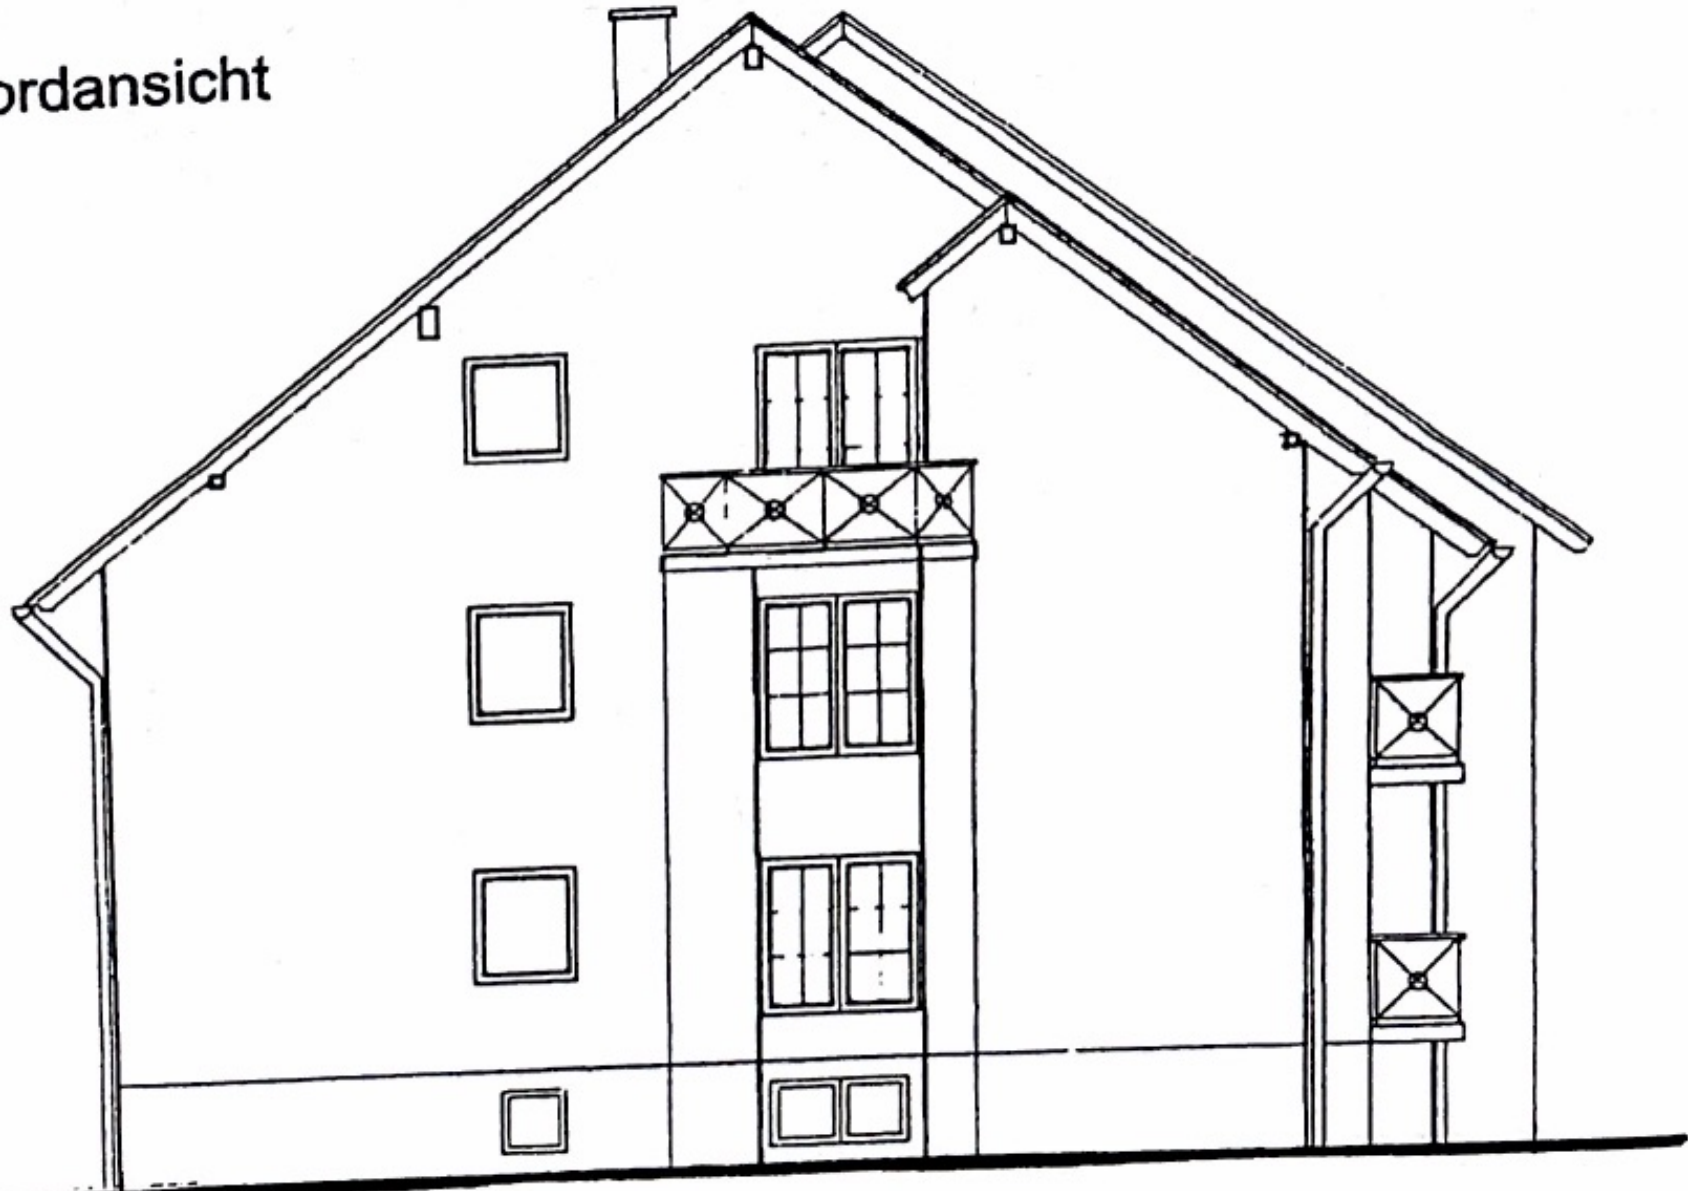

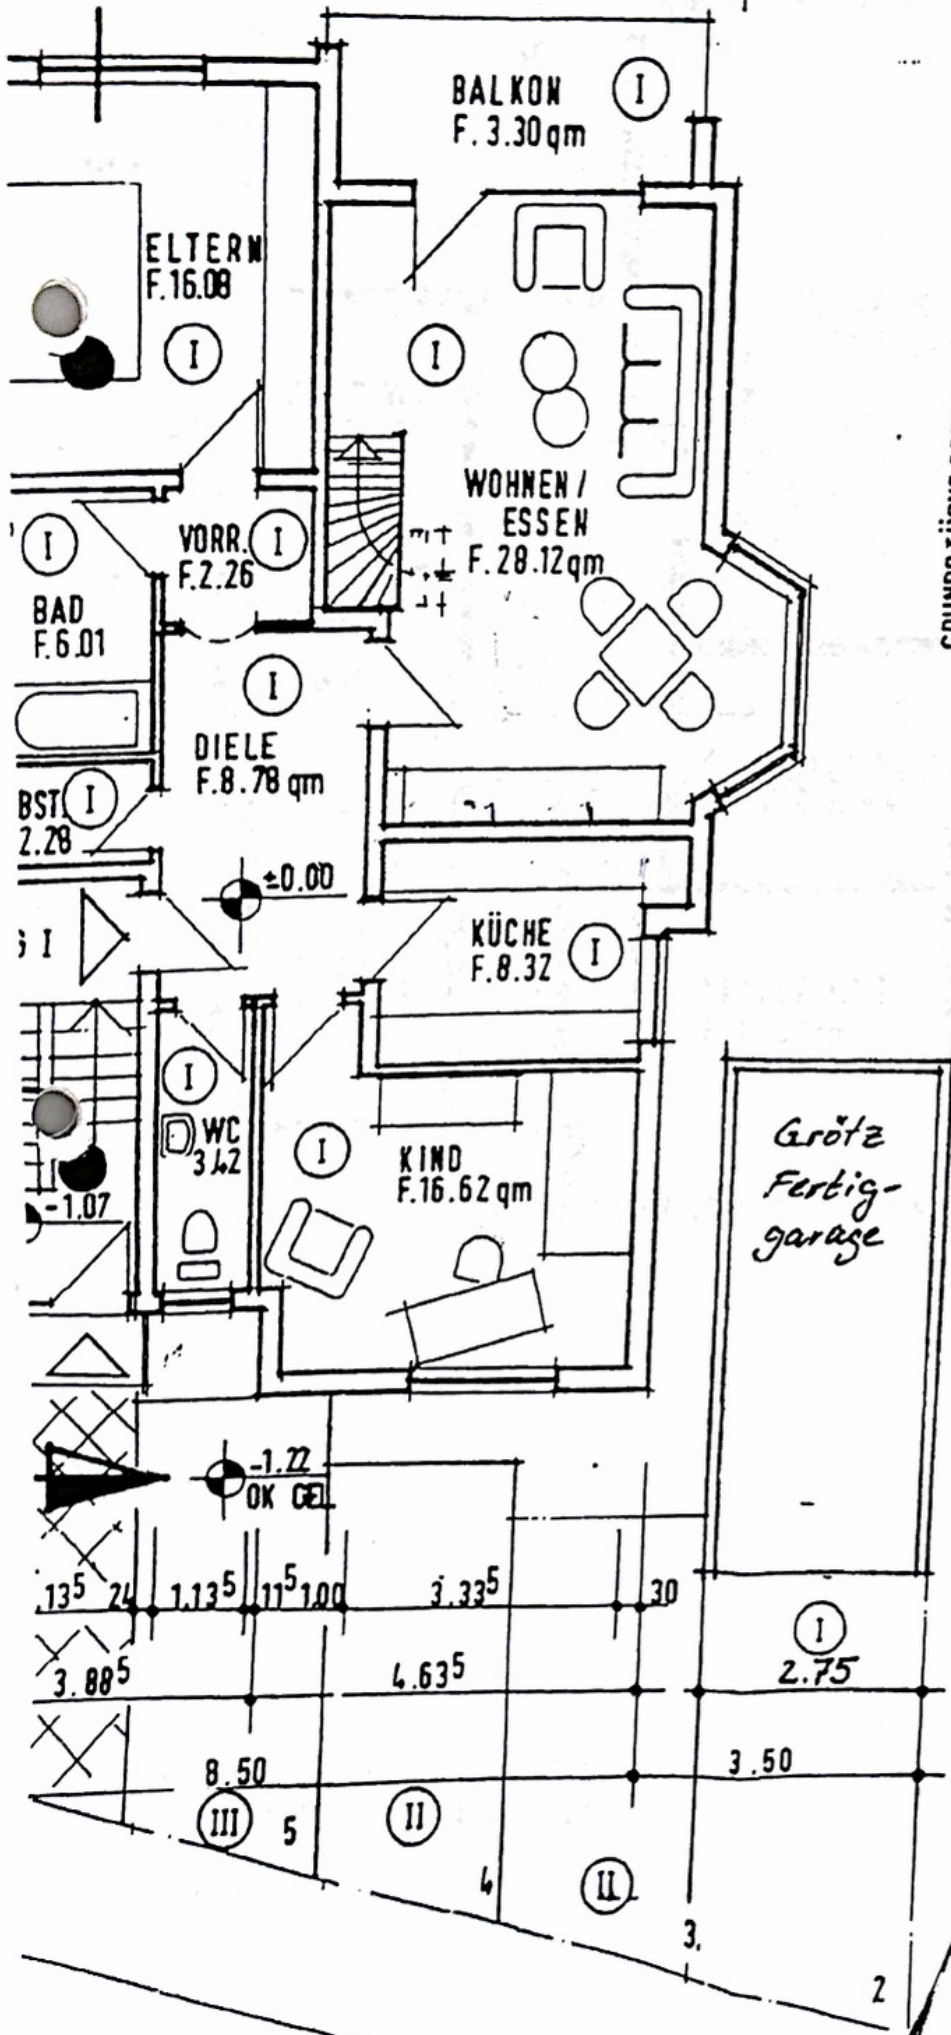

GRUNDS TÜCKS ORENZE

Kallstadt 02/97
05

Dipl. Ing. (FH) G. W. Otto
Planungsbüro
Waldstraße 75
87169 Kallstadt
Tel. 0 83 23 / 98 93 51

Arquidea

WASCHKÜCHE
F. 16.08 qm

HOBBY WG I
F. 28.11 qm

KELLER WG I
F. 6.04 qm

FLUR
F. 11.23

HEIZR.
F. 2.28

KELLER WG III
F. 8.32 qm

ÜN
F. 3.42

KELLER WG II
F. 16.62 qm

