


BEBAUUNGSVORSCHLAG

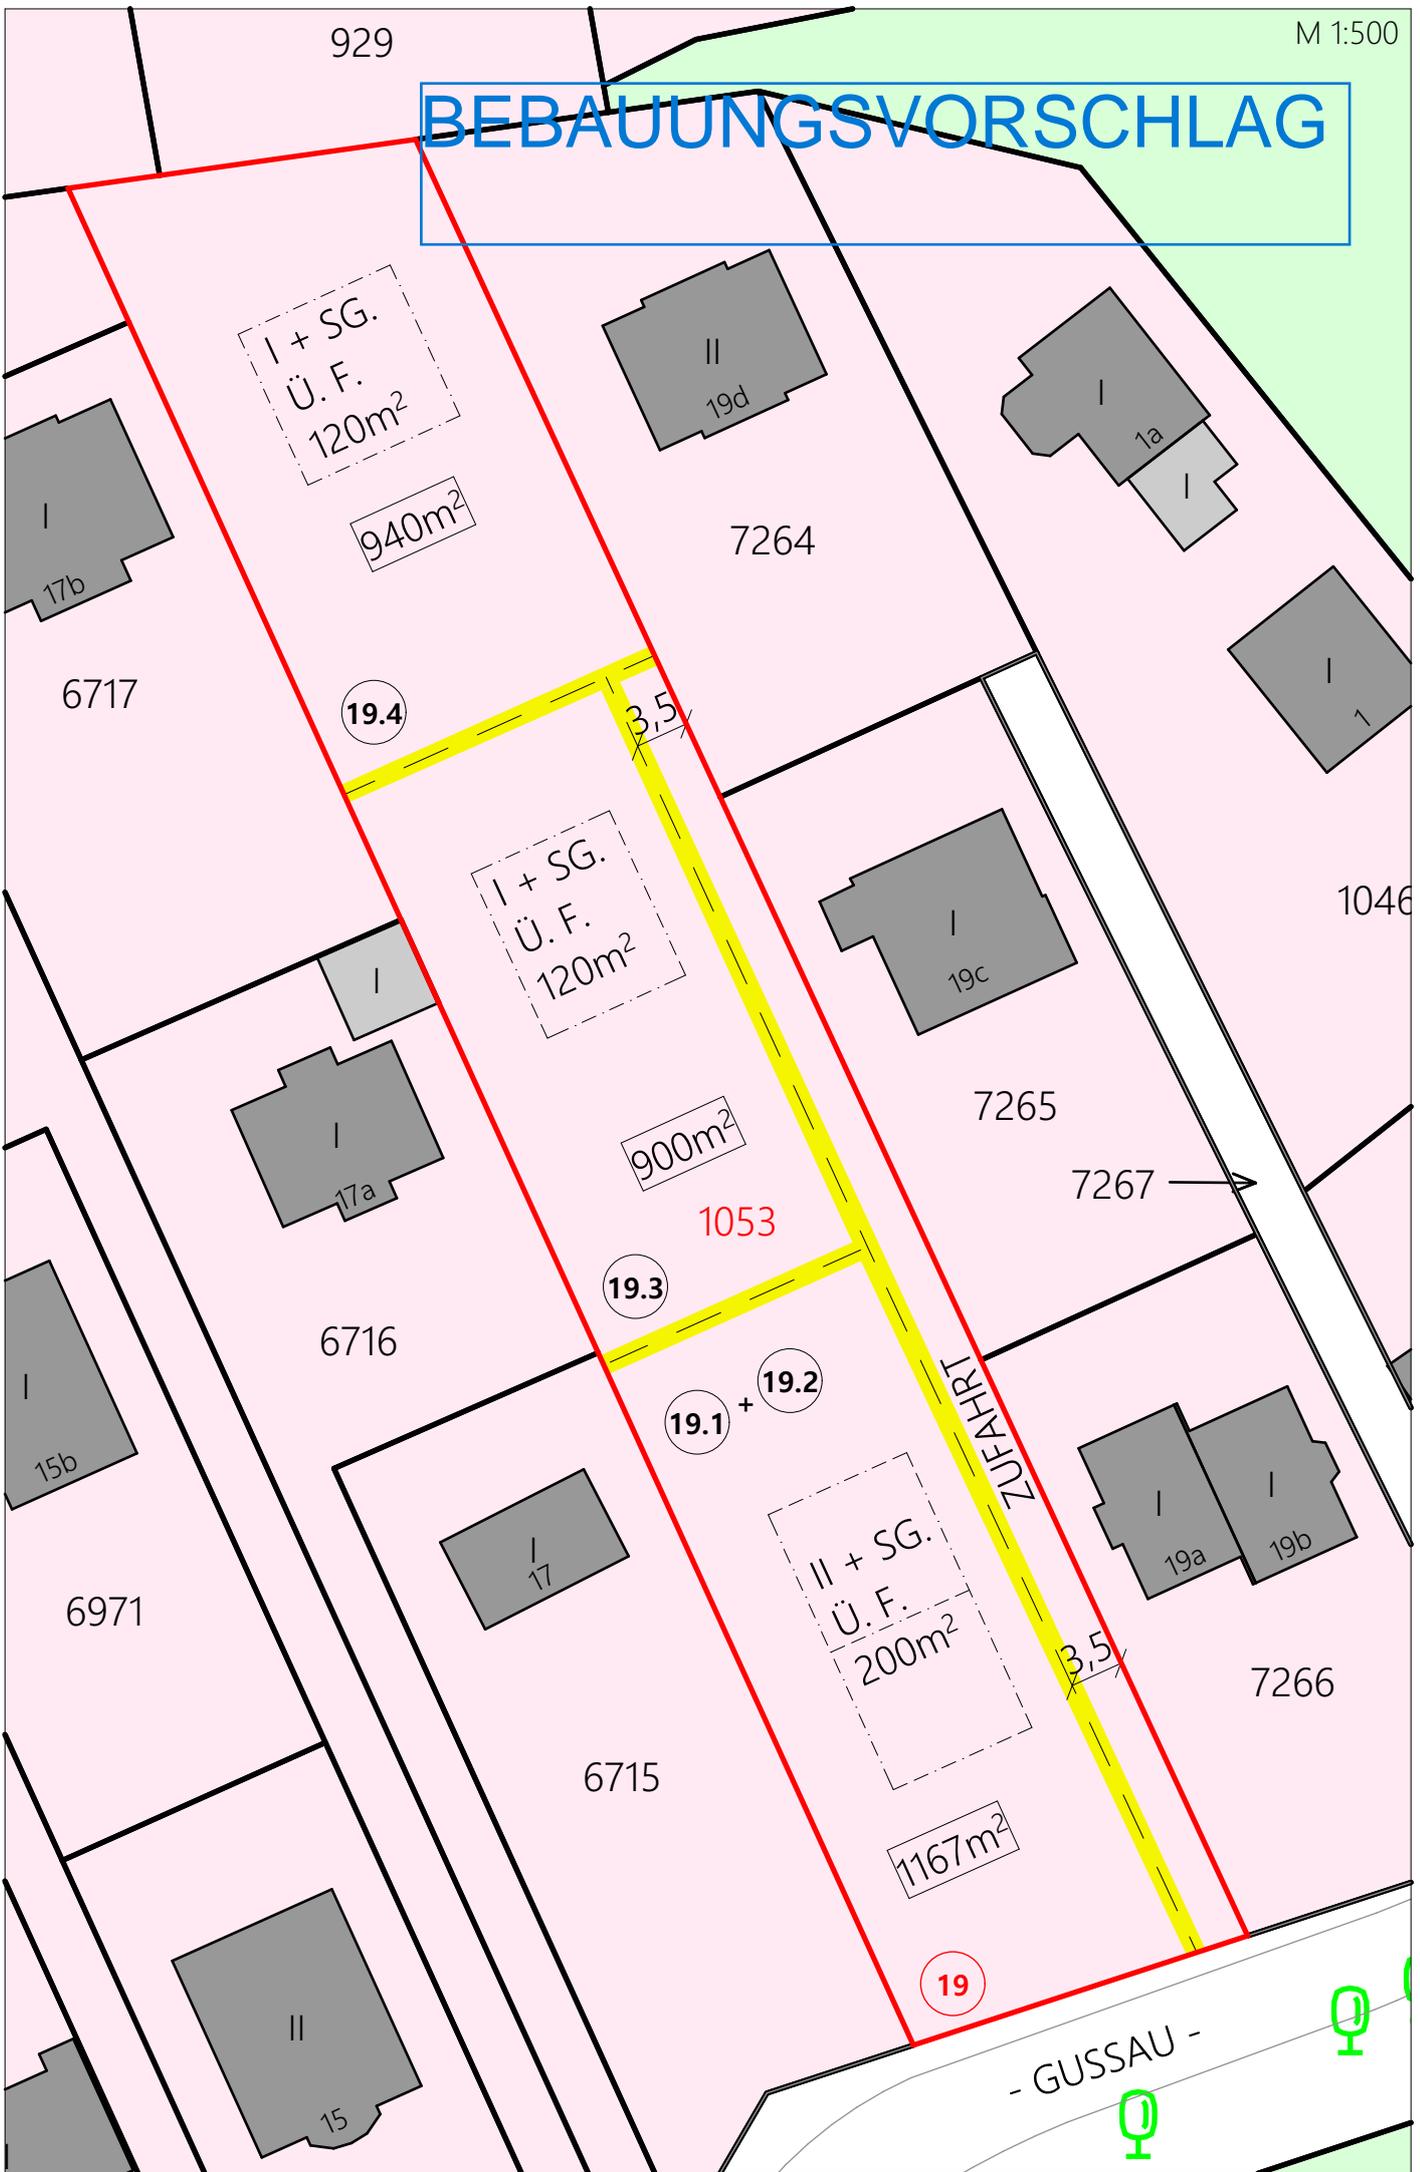

I + SG.
Ü. F.
120m²

II
19d

I
1a

940m²

7264

6717

19.4

3,5

I + SG.
Ü. F.
120m²

I
19c

1046

900m²

7265

7267

1053

19.3

6716

19.2

19.1

ZUFABHRT

15b

6971

I
17

I
19a
I
19b

7266

6715

II + SG.
Ü. F.
200m²

1167m²

19

- GUSSAU -

