



M 1:100
 1cm = 1m


Grundriss
 Beispiel
 Gebäude

19,00 x 6,00m

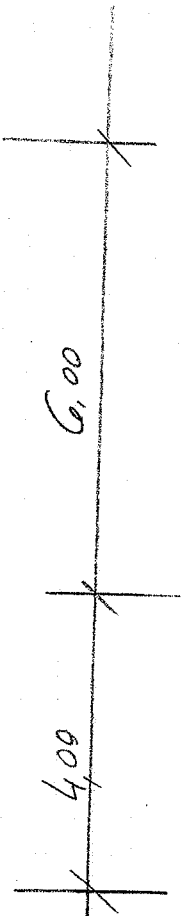

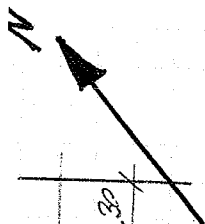

10,00

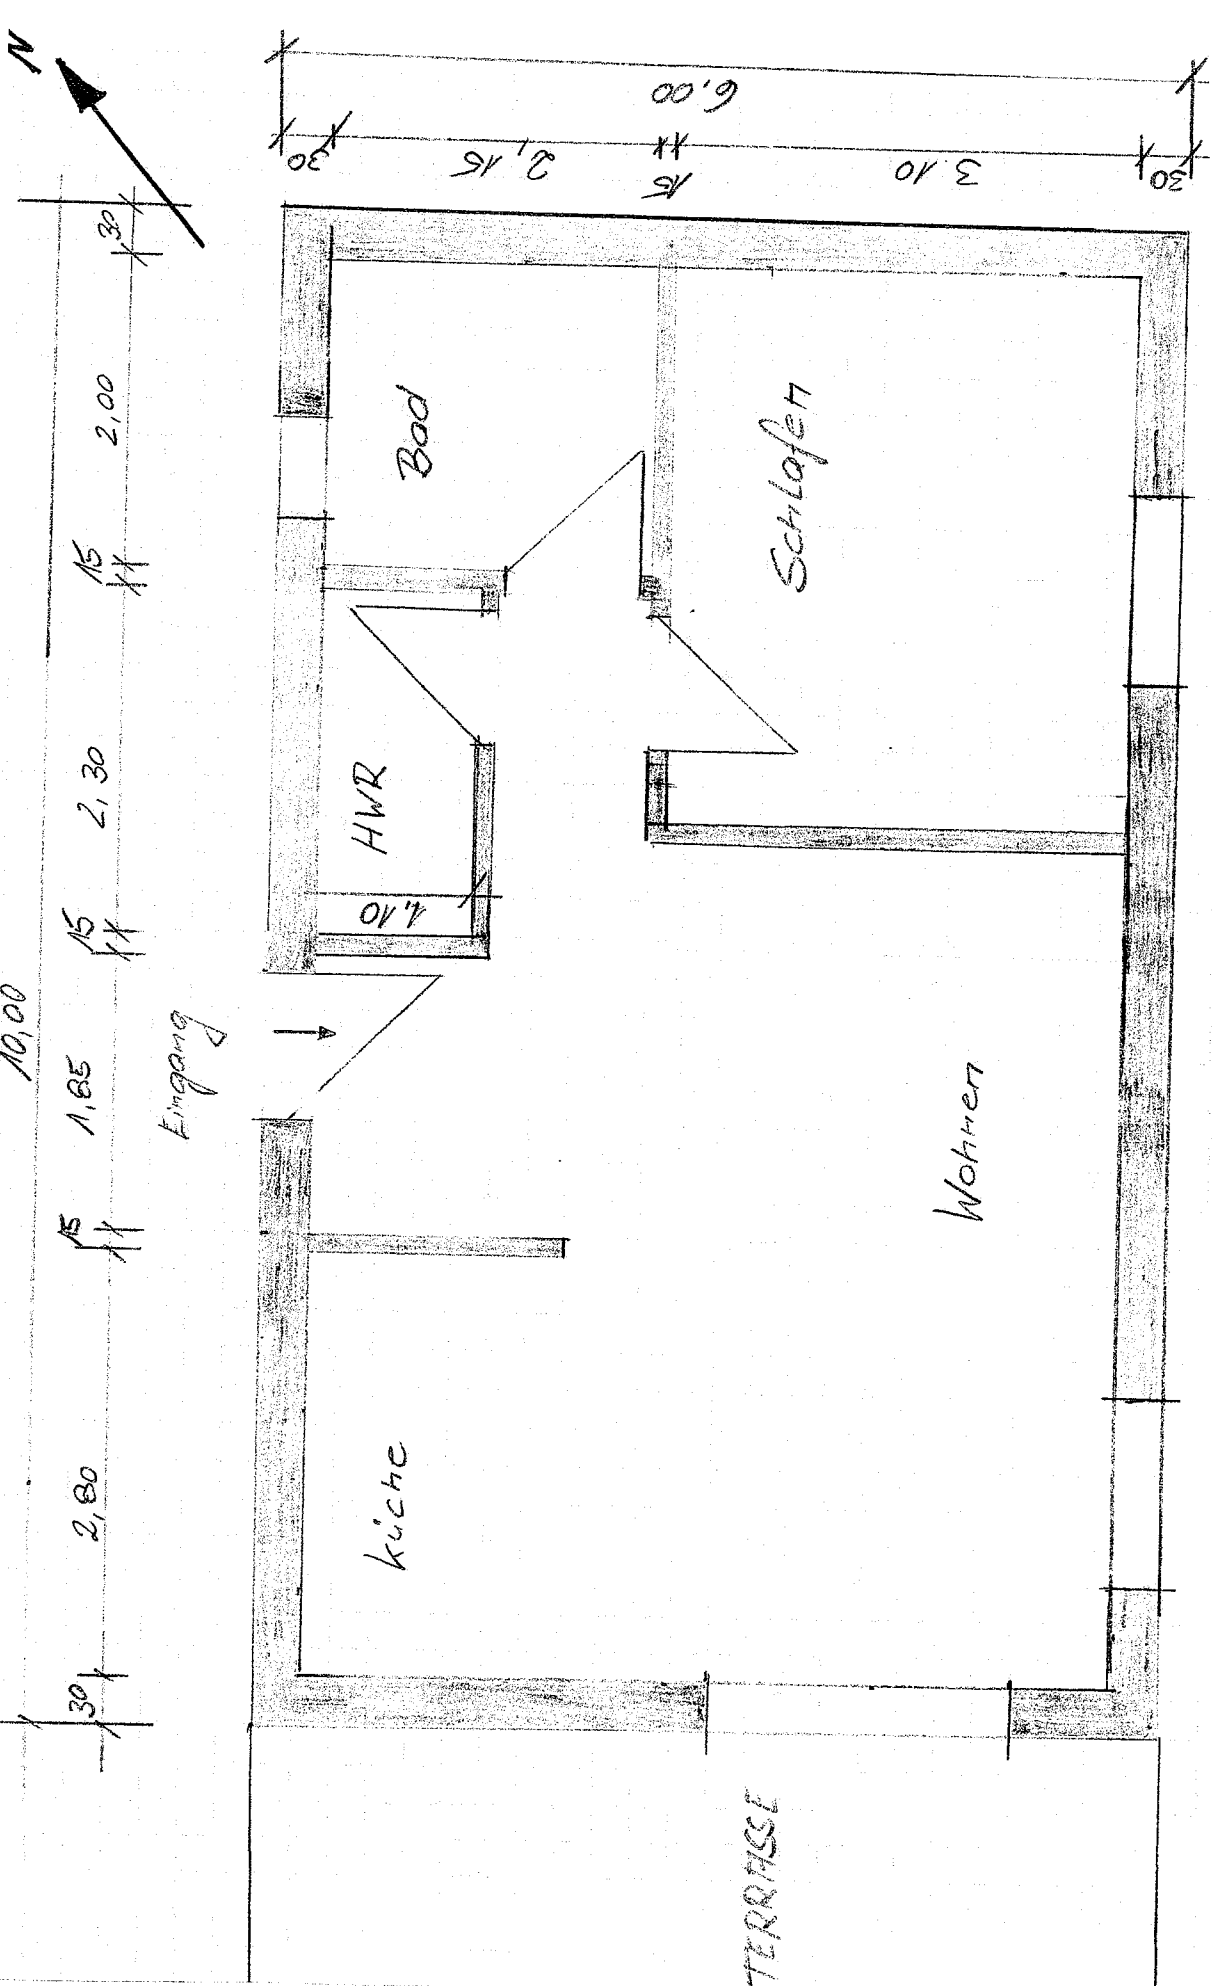

3,65

M: 1:50

1cm = 0,5m

Grundriss Beispiel

Gebäude: 10,00m x 6,00m