

OG 2.01	Flur	+2.75
4.37 m <sup>2</sup>	Parkett	+2.60

UK DECKE +5.15

OG 2.03	Kind 1	+2.75
14.36 m <sup>2</sup>	Parkett	+2.60

UK DECKE +5.15

OG 2.02	Schlafen	+2.75
9.04 m <sup>2</sup>	Parkett	+2.60


UK DECKE +5.15

OG 2.04	Bad	+2.75
5.97 m <sup>2</sup>	Fliesen	+2.60

UK DECKE +5.15

OG 2.05	Ankleiden	+2.75
5.10 m <sup>2</sup>	Parkett	+2.60

UK DECKE +5.15

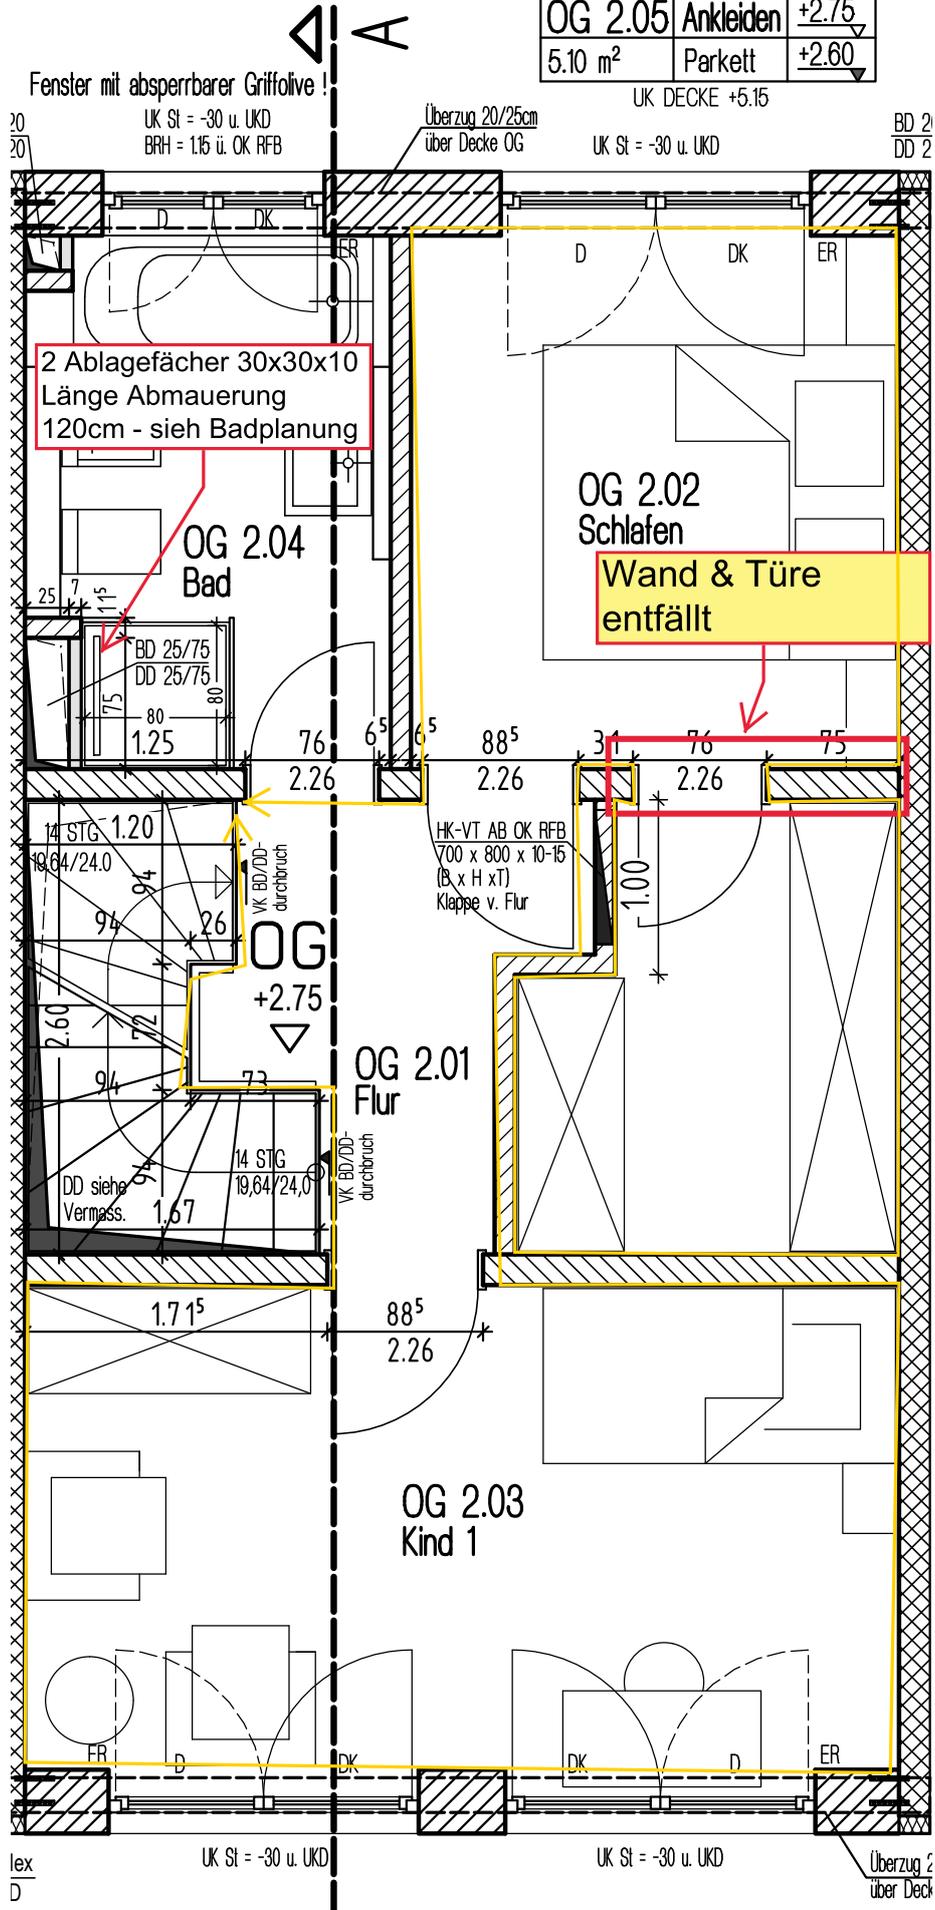

Fenster mit absperrender Griffolive!

UK St = -30 u. UKD  
BRH = 1.15 ü. OK RFB

Überzug 20/25cm  
über Decke OG

UK St = -30 u. UKD


BD 2  
DD 2

2 Ablagefächer 30x30x10  
Länge Abmauerung  
120cm - sieh Badplanung

OG 2.04  
Bad

OG 2.02  
Schlafen

Wand & Türe  
entfällt

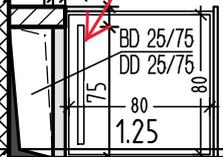

HK-VT AB OK RFB  
700 x 800 x 10-15  
(B x H x T)  
Klappe v. Flur

OG  
+2.75

OG 2.01  
Flur

OG 2.03  
Kind 1

lex  
D

UK St = -30 u. UKD

UK St = -30 u. UKD

Überzug 2  
über Decke