

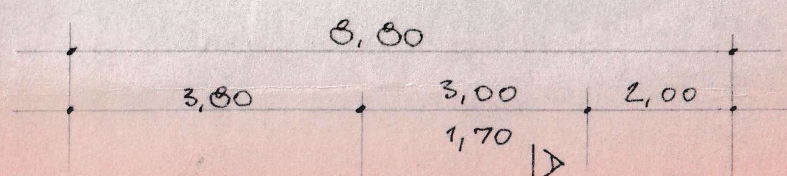
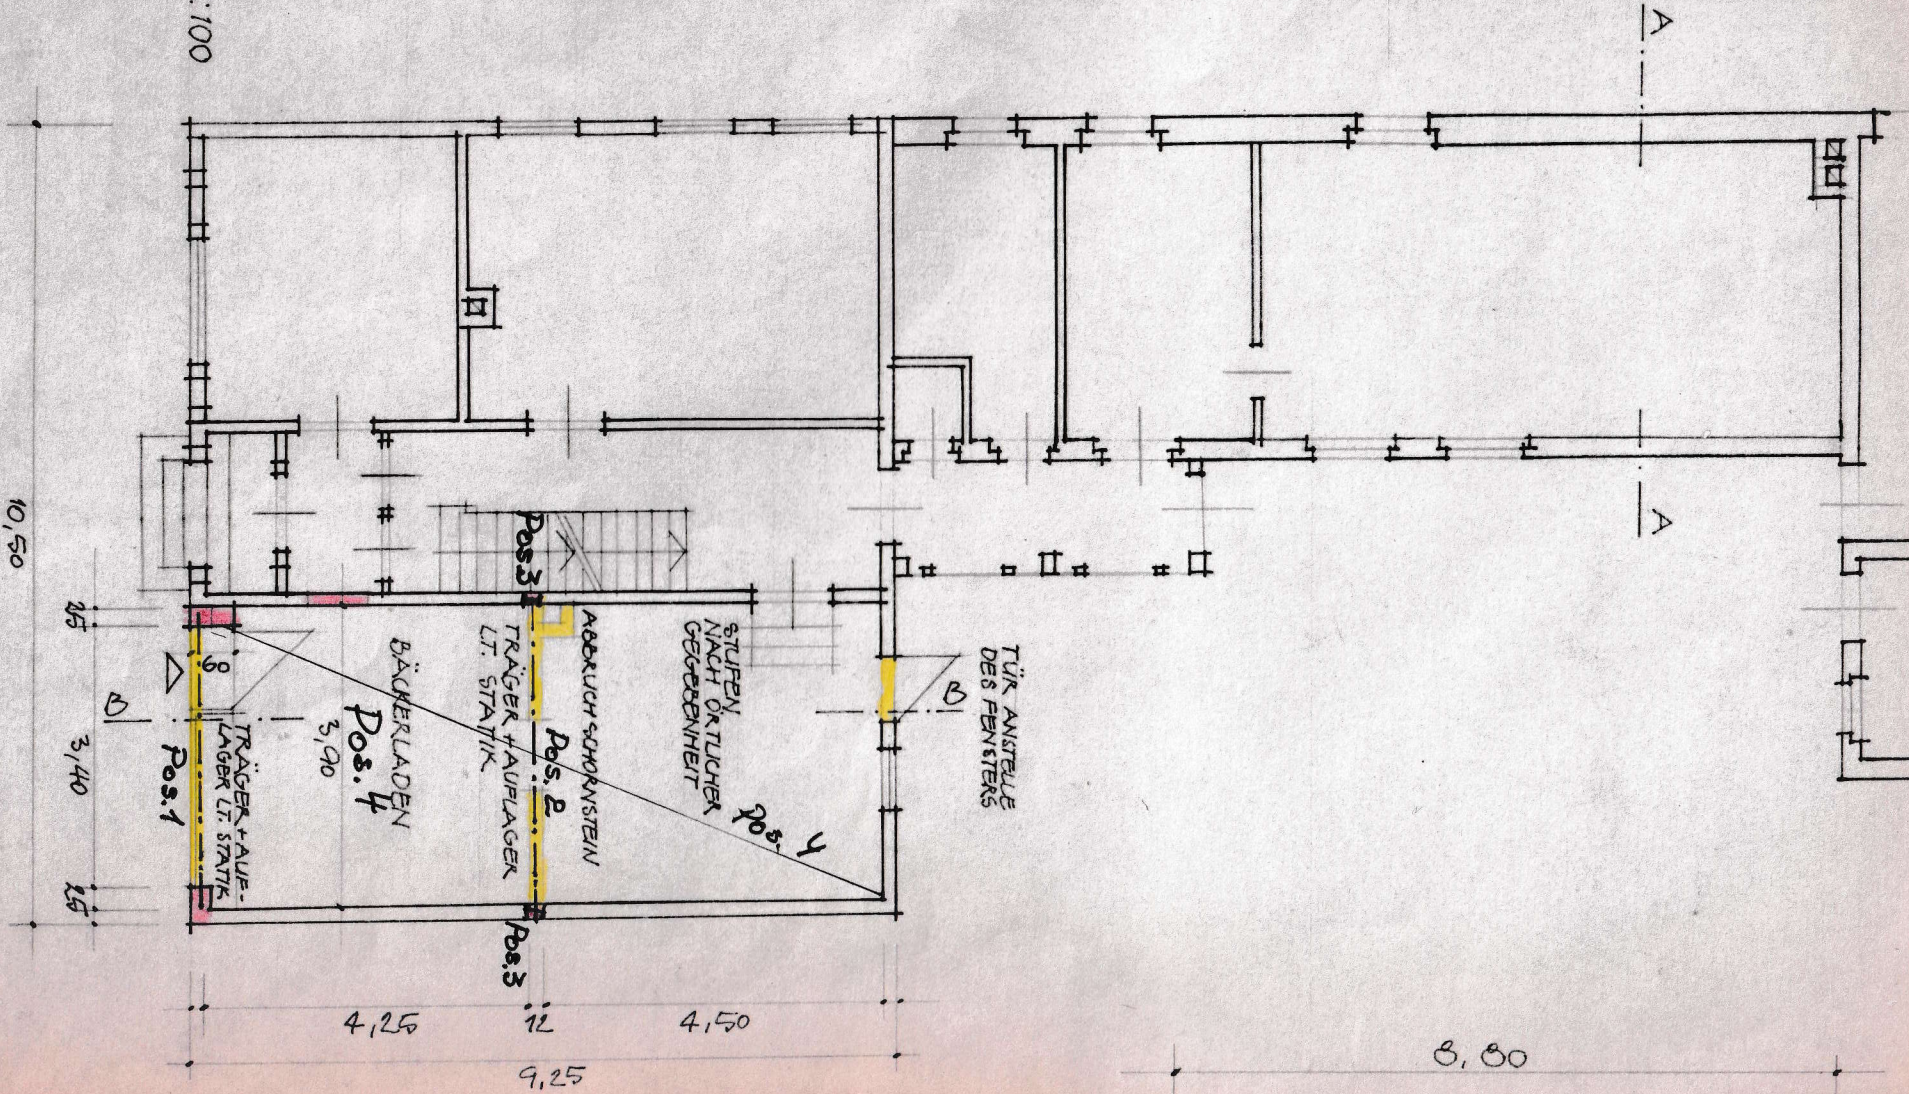
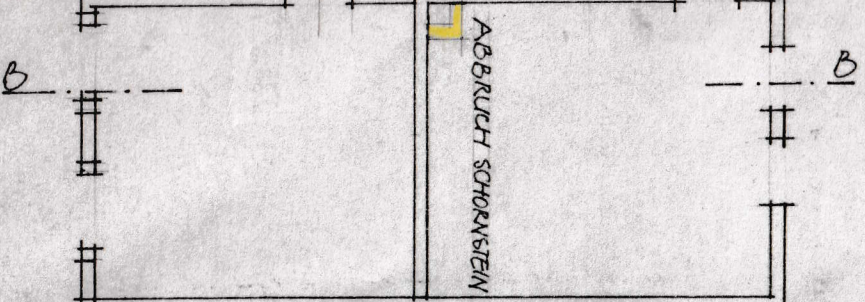
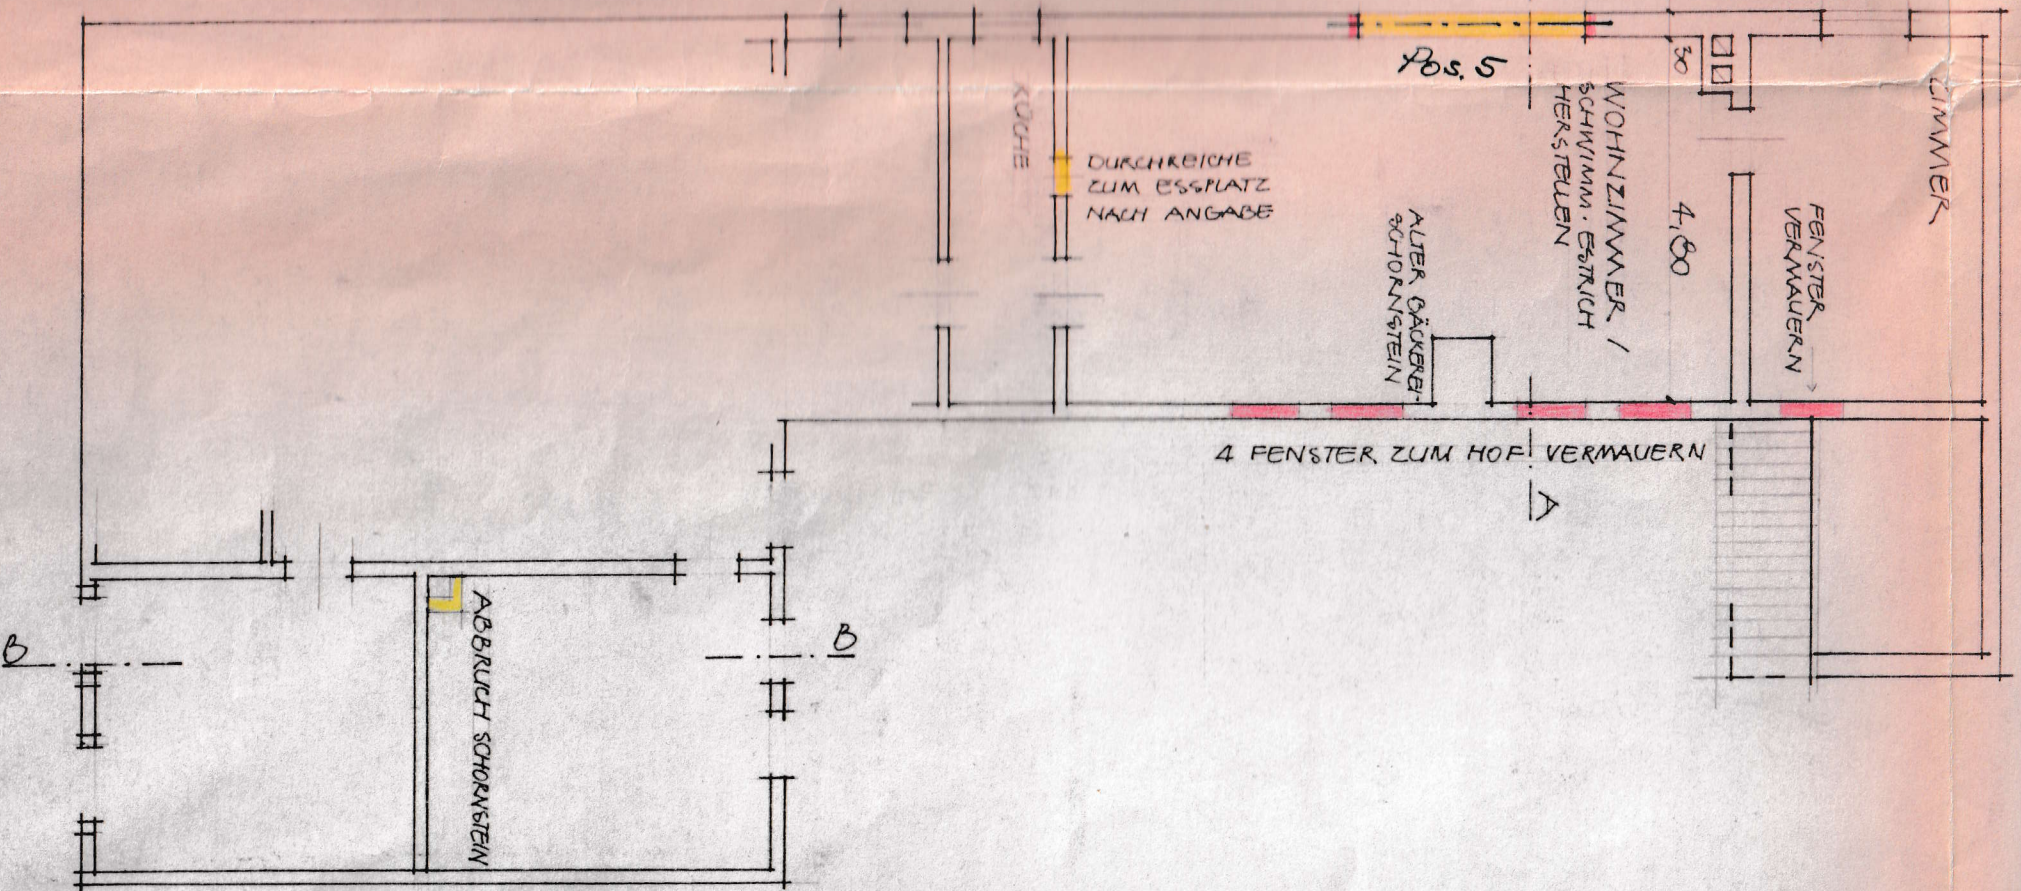



RDGESCHLOSS M. 1:100

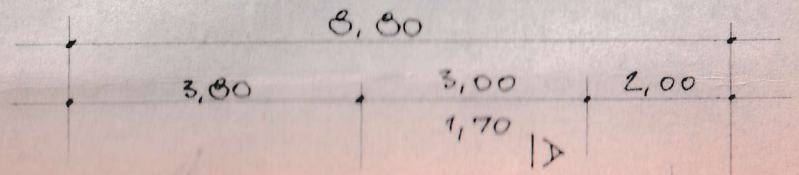


Pos. 5

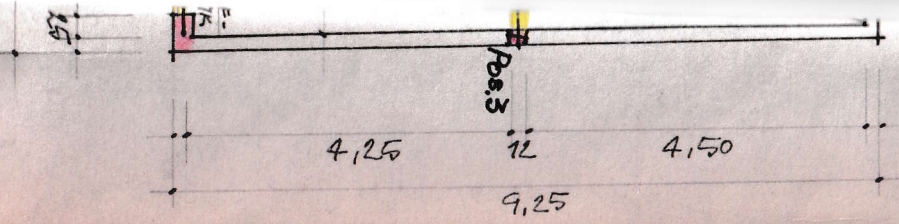

OBERGESCH.

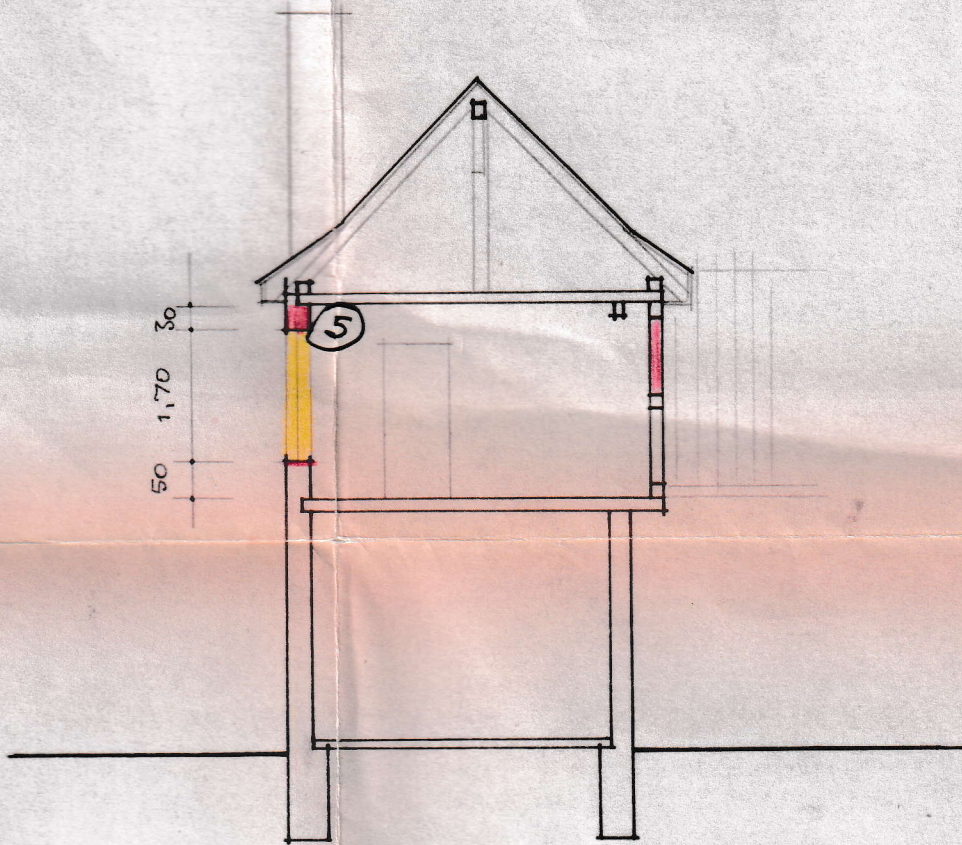

SCHNITT A-A M. 1:100

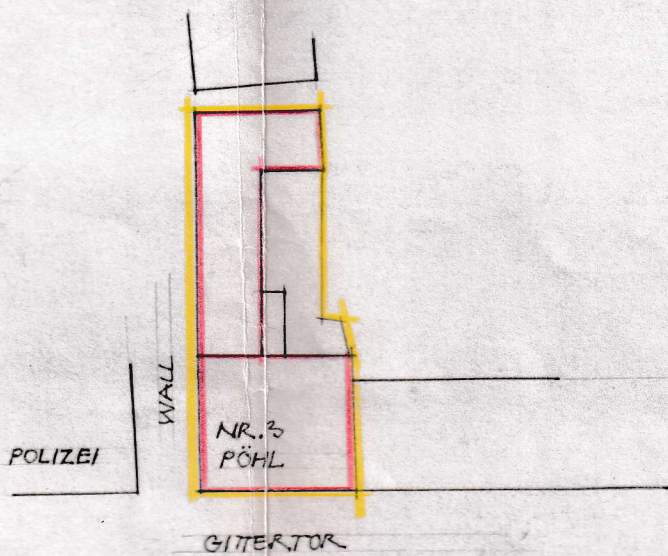

LAGEPLAN M. 1:500



ANSICHT GITERTOR

